

The Copy of School Building
Map & Building Safety (NBC)
Certificate.


कार्यालय अधिशासी अभियन्ता, ग्रामीण अभियन्त्रण विभाग, प्रखण्ड- मेरठ ।






प्रमाण-पत्र

पत्रांक - ५०५७/ग्रा०अ०वि०/एसटी/नेश०बि०को०/२०१५-१६/दिनांक: ०५ मार्च, २०१६

1. विद्यालय का नाम :- रोकलैण्ड इण्टरनेशनल स्कूल बहलोलपुर, परीक्षितगढ़, तहसील मवाना
जिला मेरठ
2. विकास खण्ड :- परीक्षितगढ़ ।
3. पहुँच मार्ग :- है
4. सेट बैक :- उपलब्ध है

उक्त विद्यालय में भवन का निर्माण कार्य दो मंजिल का पूर्ण है । विद्यालय में शिक्षण कक्ष, लैब एवं जीने का निर्माण मानकों के अनुसार किया गया है । भवन का निर्माण नेशनल बिल्डिंग कोड-२००५ के भाग-४ के अनुसार सुरक्षित व मजबूत है ।

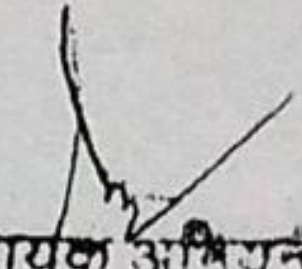
सहायक अभियन्ता
ग्रामीण अभियन्त्रण विभाग
प्रखण्ड - मेरठ

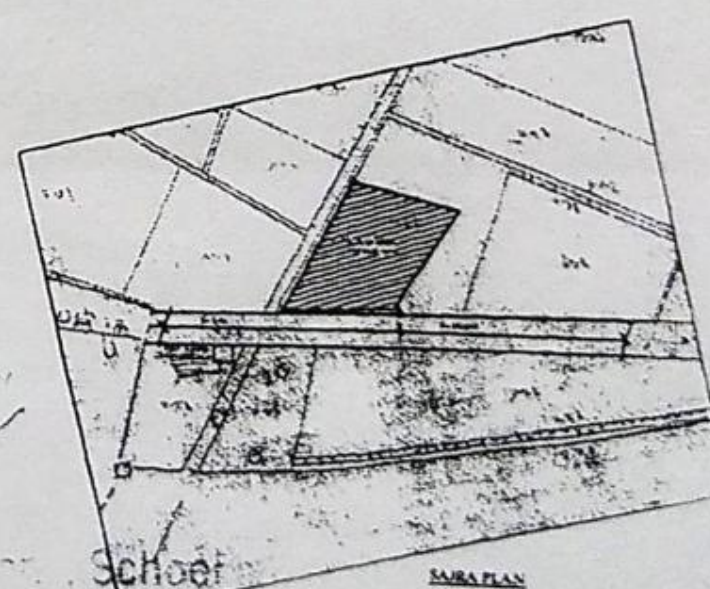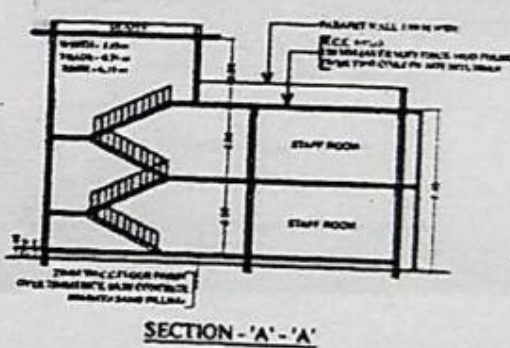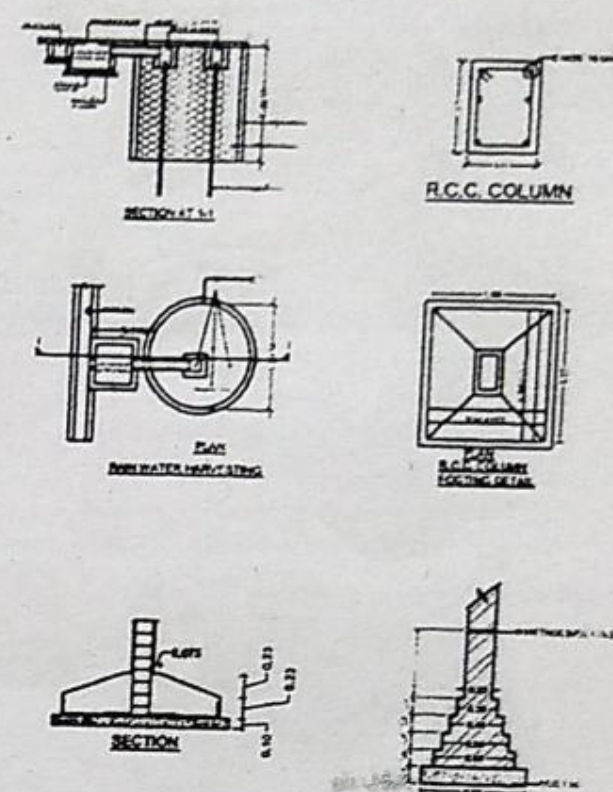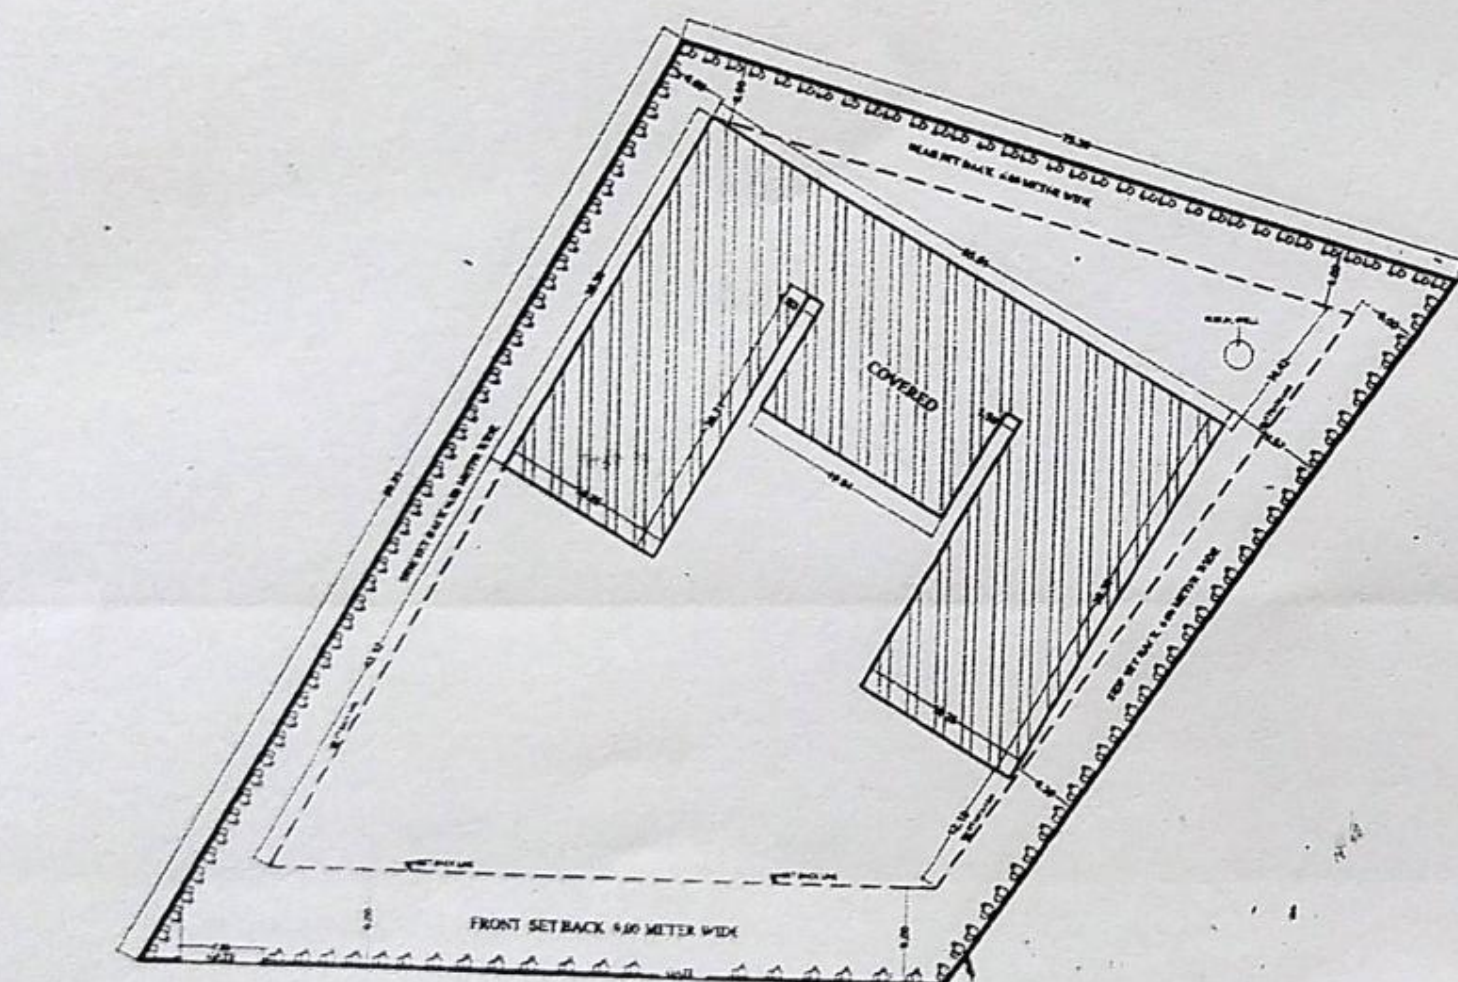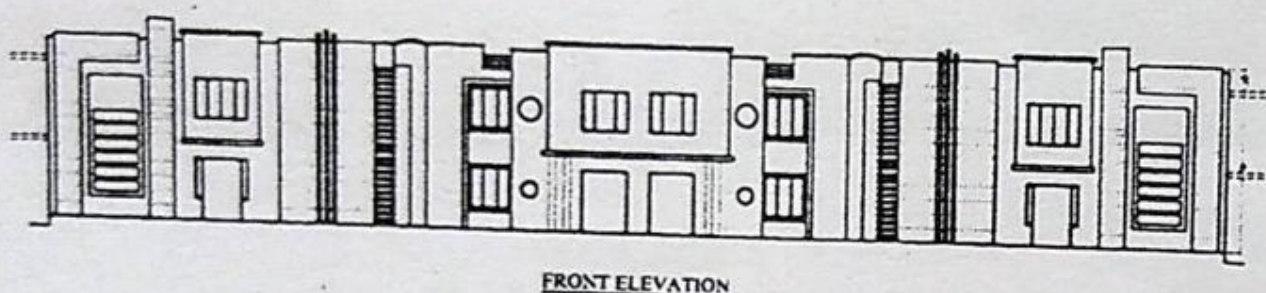

AREA CHART	
TOTAL PLOT AREA	6788.00
COVERED AREA ON GROUND FLOOR	1884.63
OPEN AREA ON GROUND FLOOR	4903.37
COVERED AREA ON FIRST FLOOR	1884.63
TOTAL COVERED AREA	3769.26
COVERED AREA ON MULTI	3769.26
F.F.A.R.	0.55
GROUND COVERAGE	24.96%

DOORS & WINDOWS DETAIL	
D1	1.05x2.20
D2	0.90x2.20
D3	1.05x2.20
W1	1.80x1.20
W2	1.80x1.20

CERTIFICATE	
I HEREBY CERTIFY THAT THE OWNER OF THIS LAND HAS SUBMITTED THE ABOVE PLAN TO THE LOCAL AUTHORITY FOR APPROVAL.	

GENERAL SPECIFICATIONS	
1. 1:12.5 CEMENT CONCRETE SHALL BE USED.	
2. FIRST CLASS BRICK WORK SHALL BE USED.	
3. 1:3 CEMENT MORTAR SHALL BE USED FOR PLASTERING & SUPERSTRUCTURE.	
4. C.I. PIPES SHALL BE USED FOR INTERNAL DRAINAGE.	
5. 1:4 CEMENT MORTAR SHALL BE USED FOR TERRAZZO.	
6. S.W.G. PIPE SHALL BE USED FOR SANITATION.	
7. G.I. PIPE SHALL BE USED.	
8. STONE FLOORING SHALL BE USED.	

PROJECT:
EXISTING EDUCATIONAL BUILDING PLAN FOR "ROCKLAND INTERNATIONAL SCHOOL" SITUATED AT KHASRA NO. -162, VILLAGE - BAHLOUPUR, KILA PARAKSHIT GARH, TEHSIL - MAWANA.



OWNER:
"ROCKLAND EDUCATIONAL SOCIETY"

THROUGH:
SH. BHUSHAN KUMAR GOEL

DATE: 11/01/2020
SCALE: 1:200
SHEET NO.: 1

ENGINEER:


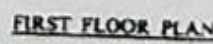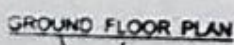

PROJECT 2:
EXISTING EDUCATIONAL BUILDING PLAN
FOR "ROCKLAND INTERNATIONAL SCHOOL"
SITUATED AT KHASRA NO. -162, VILLAGE -
MAHLOL PUR, KILA PARIKSHIT GARHI, TEHSIL-
MAWANA.

OWNERS:
"ROCKLAND EDUCATIONAL SOCIETY"

THROCKMOL

SCALE:	DATE:	SCALE:	SHEET NO.:
		1:200	

KULBHUSHAN MITTAL & ASSOCIATES
ARCHITECTS, ENGINEERS, STRUCTURAL DESIGNERS, PLANNERS & VALUERS

SIGN OF PROPERTY:	SIGN OF CHARGE: